


TYPICAL UNIT 'A'

AI

SCALE 1/4" = 1'-0"



386 SQ. FT.

DATE NOVEMBER 2011	PROJECT	NEIL HUMPHREYS <i>Architect</i>
DRAWN DWJ / KJO	SUNNY SOUTH LODGE	
SCALE AS SHOWN	TITLE	213 3 Avenue N.E. Calgary Alberta T2E 0H3
CADD FILE 6210	UNIT 'A' FLOOR PLAN	
SHEET AI		

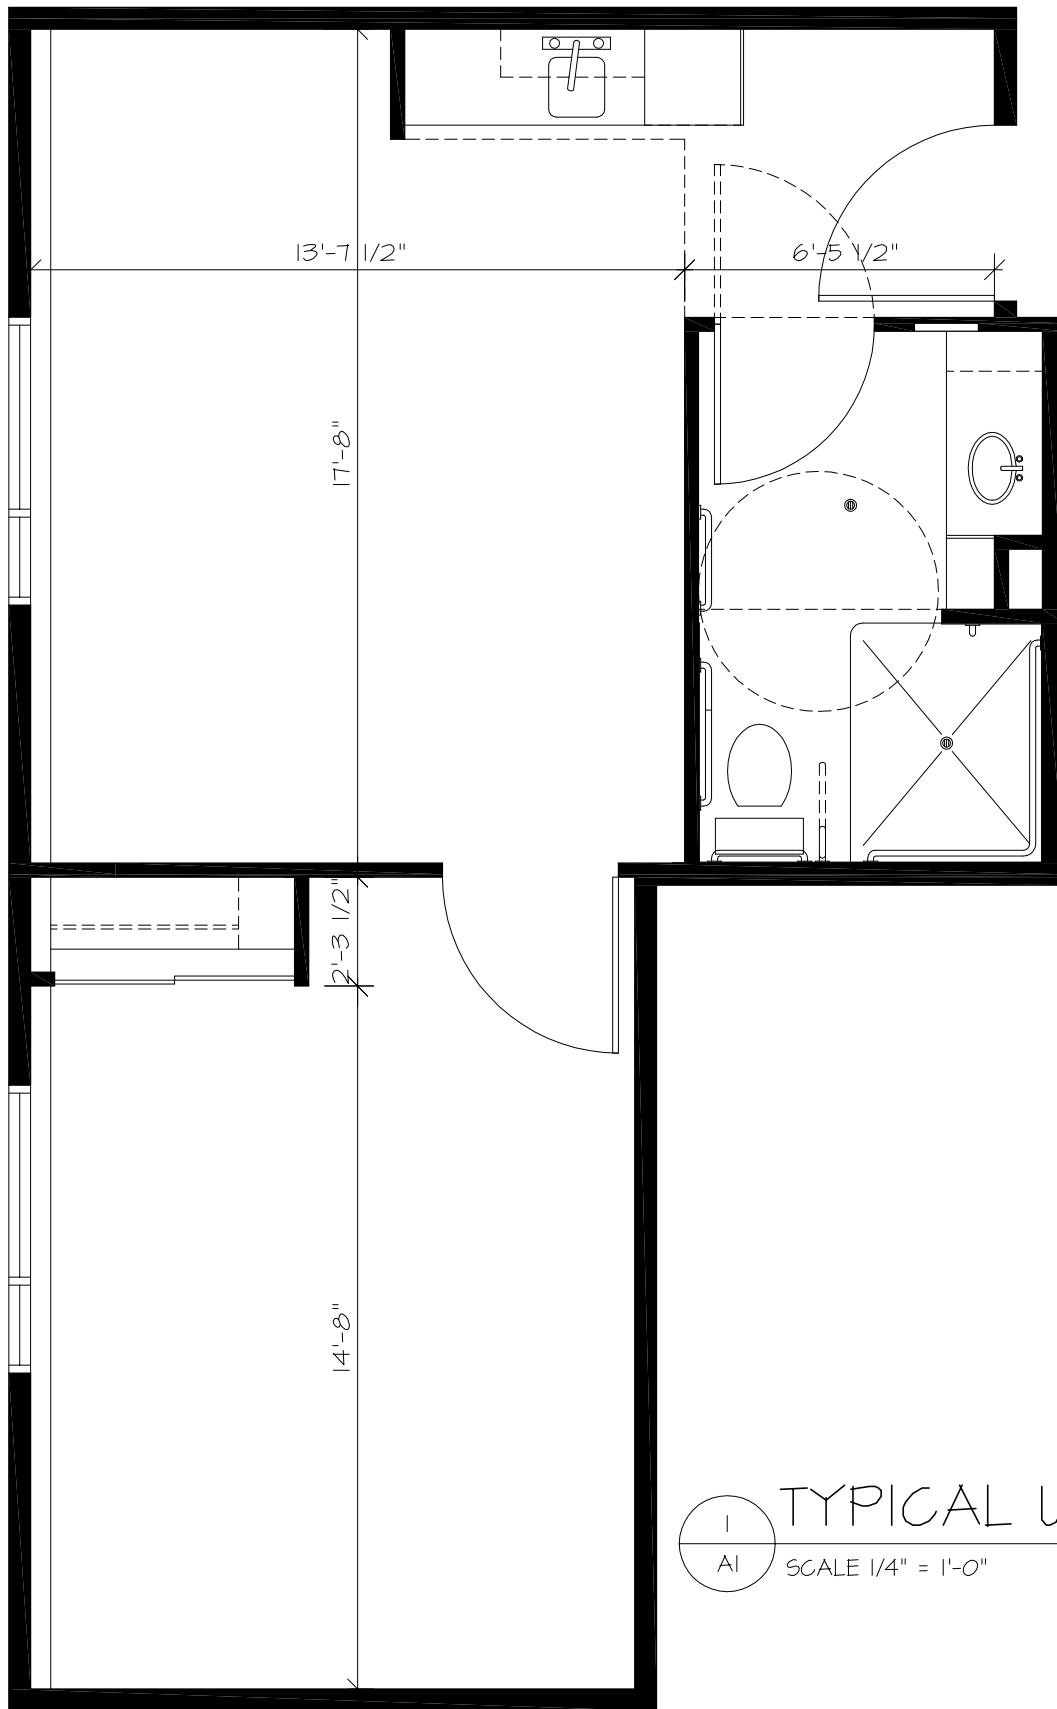

1 TYPICAL UNIT 'A2'
 AI SCALE 1/4" = 1'-0" 620 SQ. FT.

DATE NOVEMBER 2011	PROJECT	NEIL HUMPHREYS <i>Architect</i>
DRAWN DWJ / KJO	SUNNY SOUTH LODGE	
SCALE AS SHOWN	TITLE	213 3 Avenue N.E. Calgary Alberta T2E 0H3
CADD FILE 6210	UNIT 'A2' FLOOR PLAN	
SHEET AI		

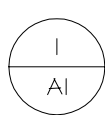
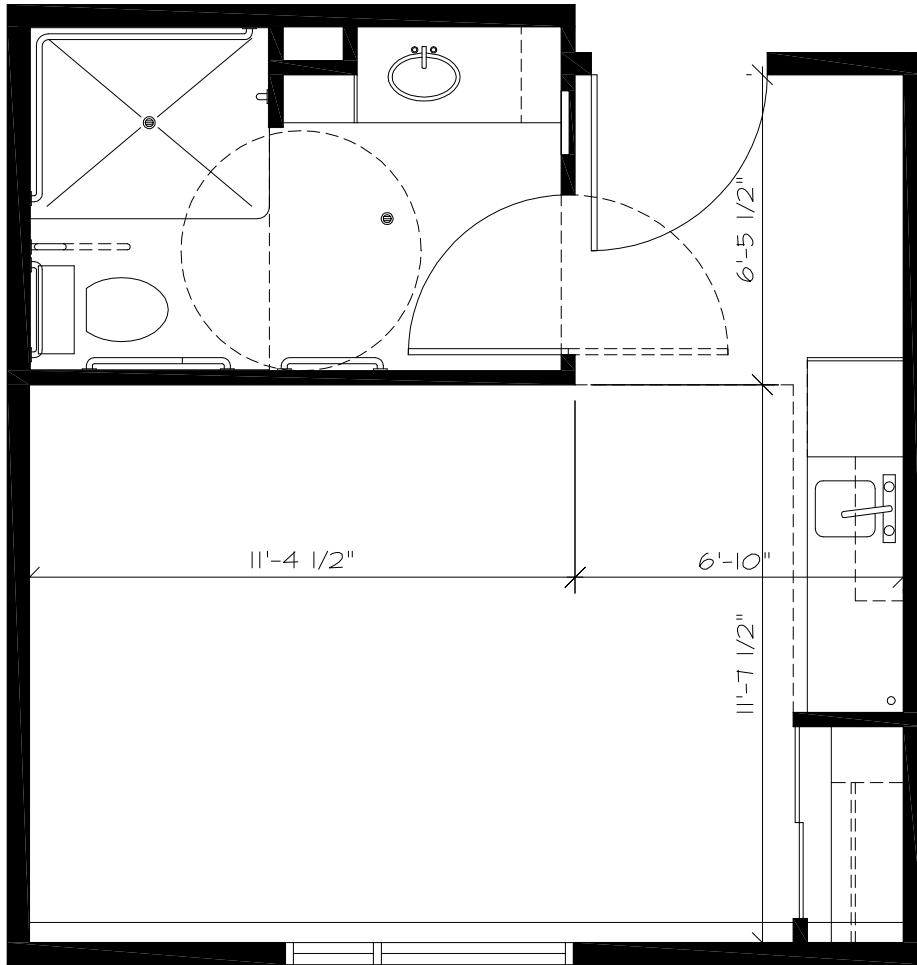


TYPICAL UNIT 'A3'

SCALE 1/4" = 1'-0"

422 SQ. FT.

DATE NOVEMBER 2011	PROJECT	NEIL HUMPHREYS <i>Architect</i>
DRAWN DWJ / KJO	SUNNY SOUTH LODGE	
SCALE AS SHOWN	TITLE	213 3 Avenue N.E. Calgary Alberta T2E 0H3
CADD FILE 6210	UNIT 'A3' FLOOR PLAN	
SHEET A1		

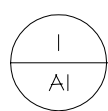
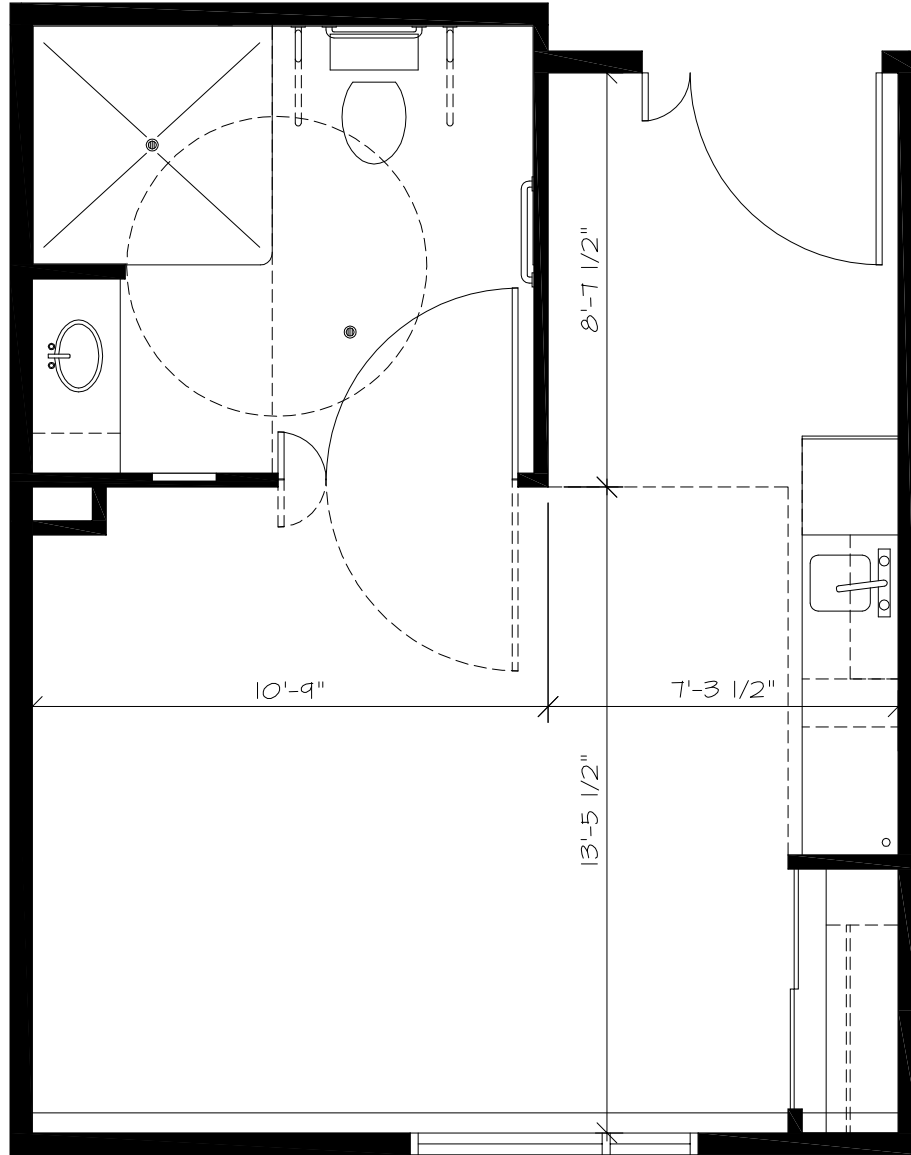


TYPICAL UNIT 'B'

SCALE 1/4" = 1'-0"

532 SQ. FT.

DATE NOVEMBER 2011	PROJECT SUNNY SOUTH LODGE	NEIL HUMPHREYS <i>Architect</i> 213 3 Avenue N.E. Calgary Alberta T2E 0H3
DRAWN DWJ / KJO	TITLE UNIT 'B' FLOOR PLAN	
SCALE AS SHOWN		
CADD FILE 6210		
SHEET AI		

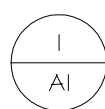
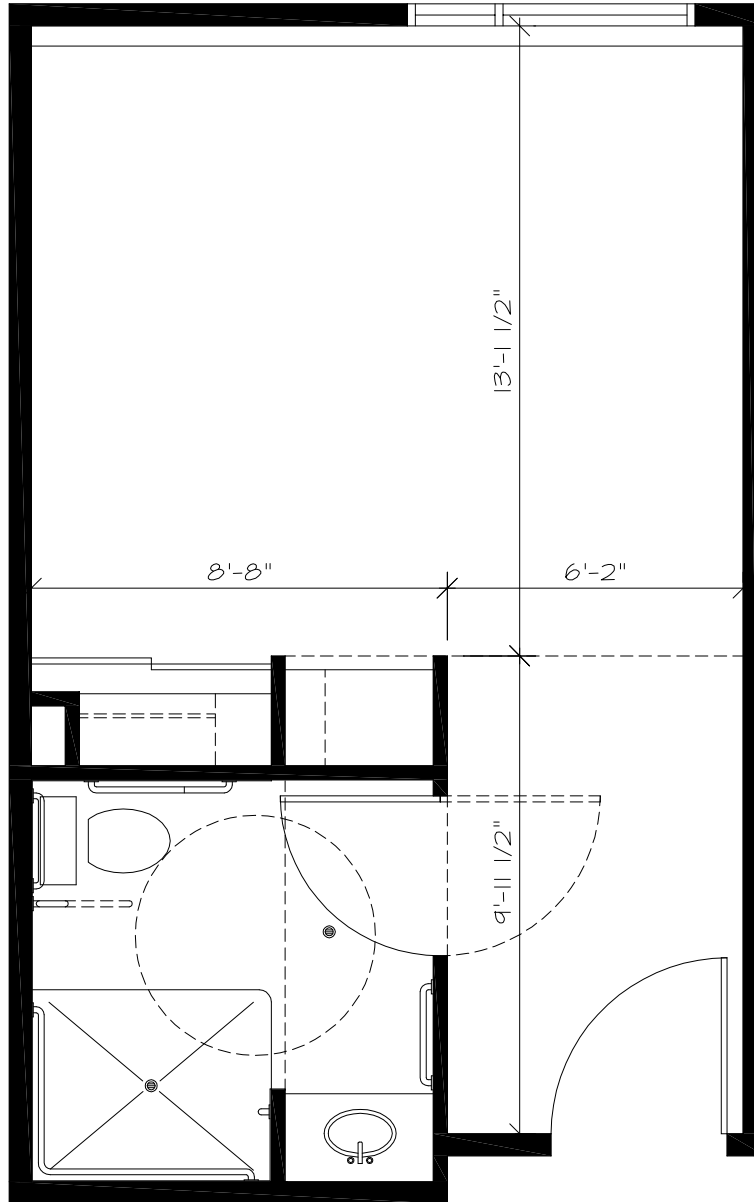


TYPICAL UNIT 'CI'

SCALE 1/4" = 1'-0"

377 SQ. FT.

DATE NOVEMBER 2011	PROJECT	NEIL HUMPHREYS <i>Architect</i> 213 3 Avenue N.E. Calgary Alberta T2E 0H3
DRAWN DWJ / KJO	SUNNY SOUTH LODGE	
SCALE AS SHOWN	TITLE	
SHEET AI	UNIT 'CI' FLOOR PLAN	

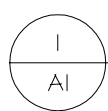
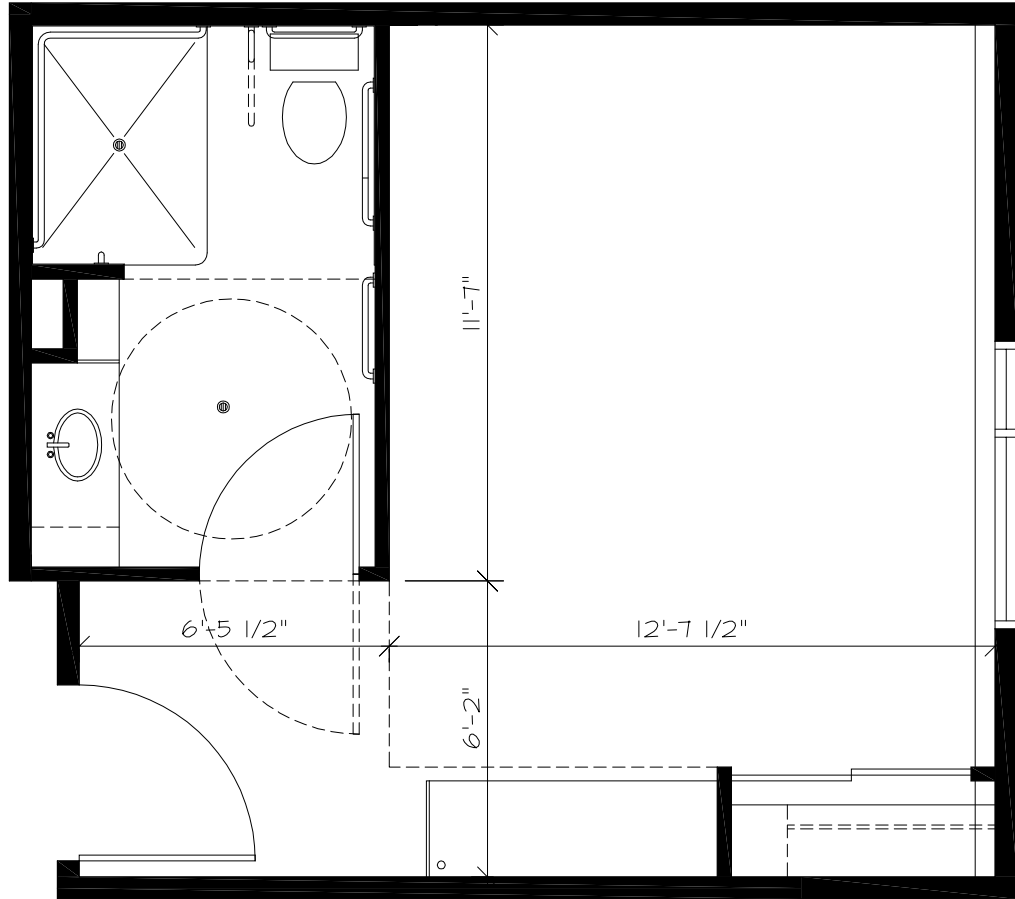


TYPICAL UNIT 'C2'

SCALE 1/4" = 1'-0"

376 SQ. FT.

DATE NOVEMBER 2011	PROJECT	NEIL HUMPHREYS <i>Architect</i>
DRAWN DWJ / KJO	SUNNY SOUTH LODGE	
SCALE AS SHOWN	TITLE	213 3 Avenue N.E. Calgary Alberta T2E 0H3
CADD FILE 6210	UNIT 'C2' FLOOR PLAN	
SHEET AI		

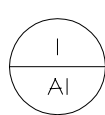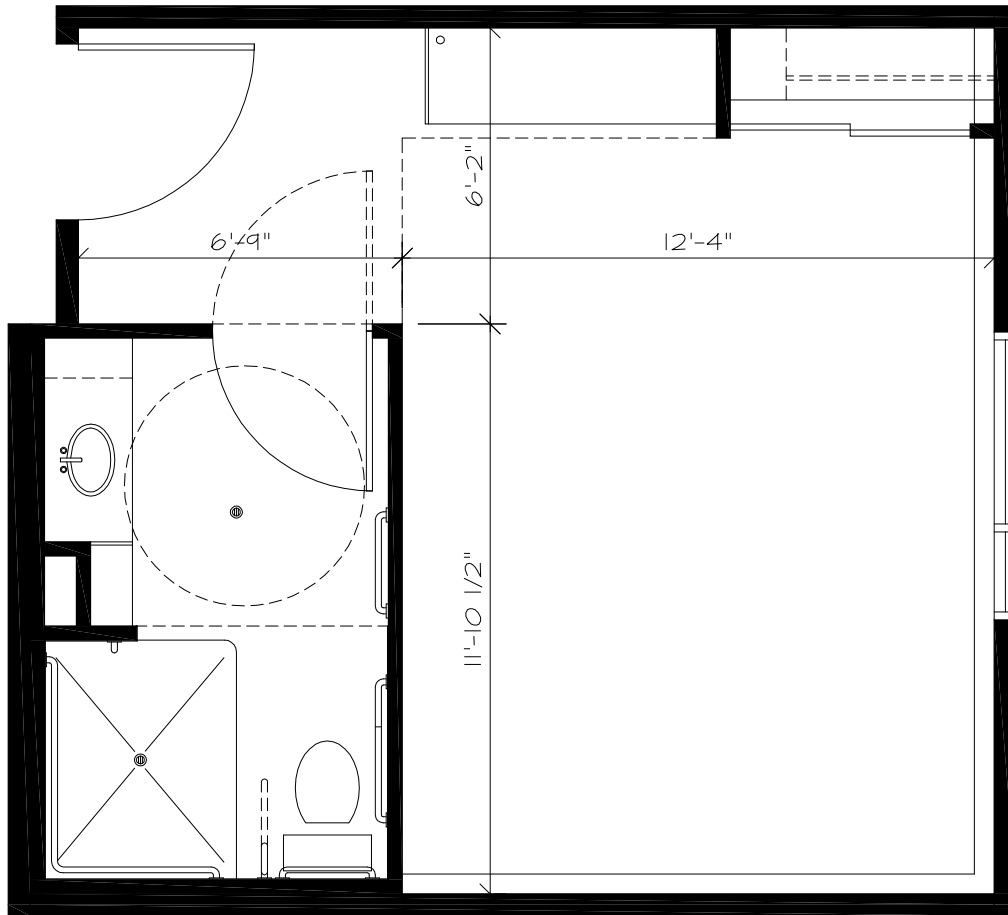


TYPICAL UNIT 'C3'

SCALE 1/4" = 1'-0"



386 SQ. FT.

DATE NOVEMBER 2011	PROJECT SUNNY SOUTH LODGE	NEIL HUMPHREYS <i>Architect</i> 213 3 Avenue N.E. Calgary Alberta T2E 0H3
DRAWN DWJ / KJO	TITLE UNIT 'C3' FLOOR PLAN	
SCALE AS SHOWN		
CADD FILE 6210		
SHEET A1		

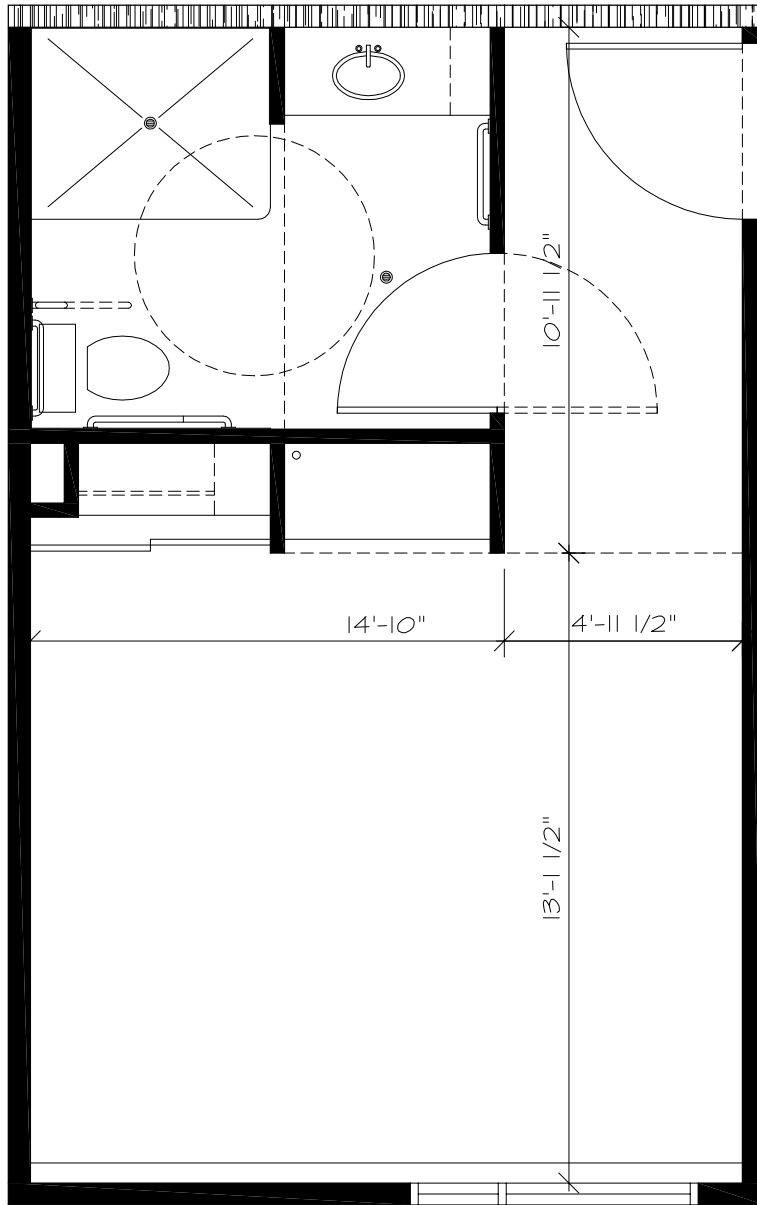

1
TYPICAL UNIT 'C4'
AI
SCALE 1/4" = 1'-0"
379 SQ. FT.

DATE NOVEMBER 2011	PROJECT SUNNY SOUTH LODGE	NEIL HUMPHREYS <i>Architect</i> 213 3 Avenue N.E. Calgary Alberta T2E 0H3
DRAWN DWJ / KJO		
SCALE AS SHOWN		
CADD FILE 6210	TITLE UNIT 'C4' FLOOR PLAN	
SHEET AI		

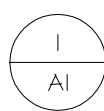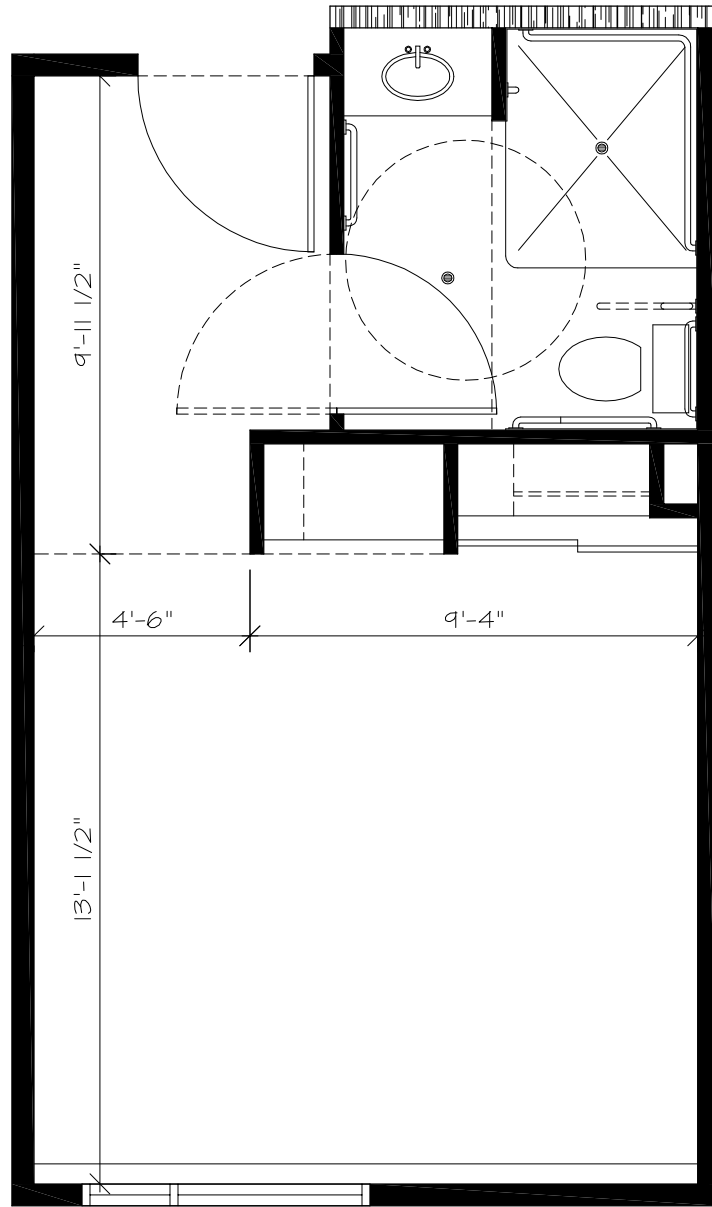


TYPICAL UNIT 'C5'

SCALE 1/4" = 1'-0"


351 SQ. FT.

DATE NOVEMBER 2011	PROJECT	NEIL HUMPHREYS <i>Architect</i> 213 3 Avenue N.E. Calgary Alberta T2E 0H3
DRAWN DWJ / KJO	SUNNY SOUTH LODGE	
SCALE AS SHOWN	TITLE	
CADD FILE 6210	UNIT 'C5' FLOOR PLAN	
SHEET AI		

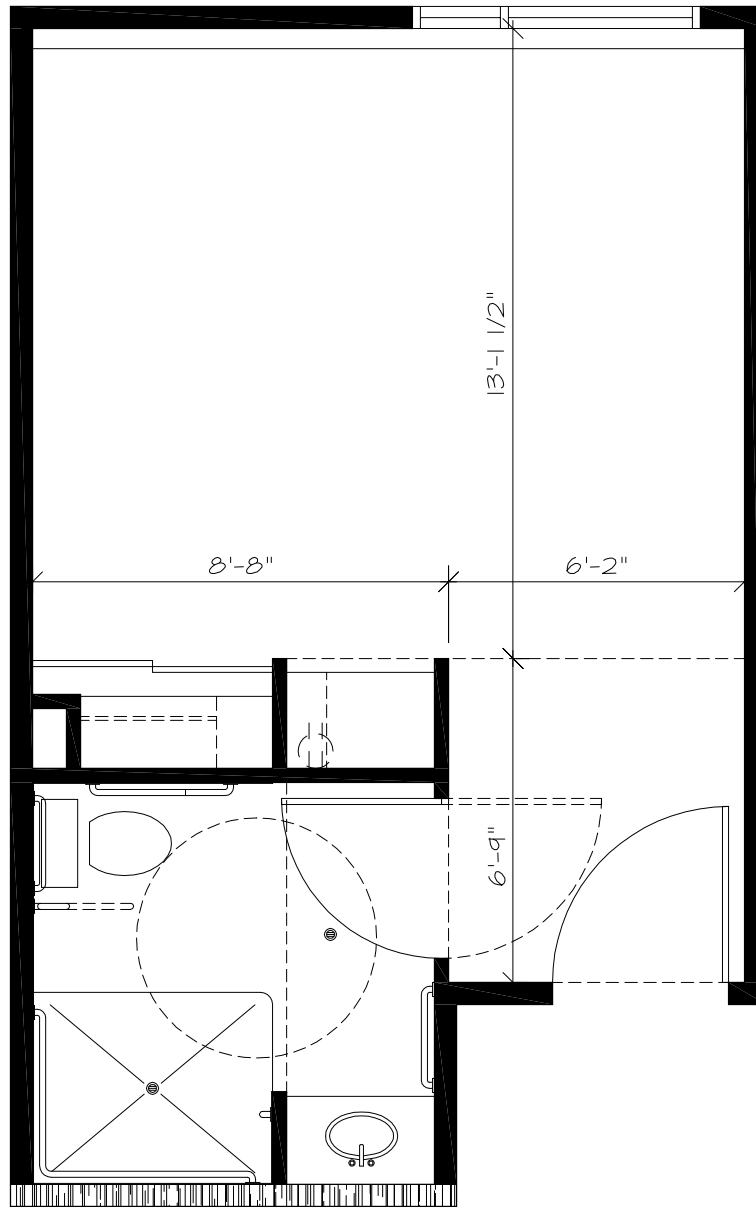



1
AI
TYPICAL UNIT 'C6'
SCALE 1/4" = 1'-0" 356 SQ. FT.

DATE NOVEMBER 2011	PROJECT SUNNY SOUTH LODGE	NEIL HUMPHREYS <i>Architect</i> 213 3 Avenue N.E. Calgary Alberta T2E 0H3
DRAWN DWJ / KJO	TITLE UNIT 'C6' FLOOR PLAN	
SCALE AS SHOWN		
CADD FILE 6210		
SHEET AI		

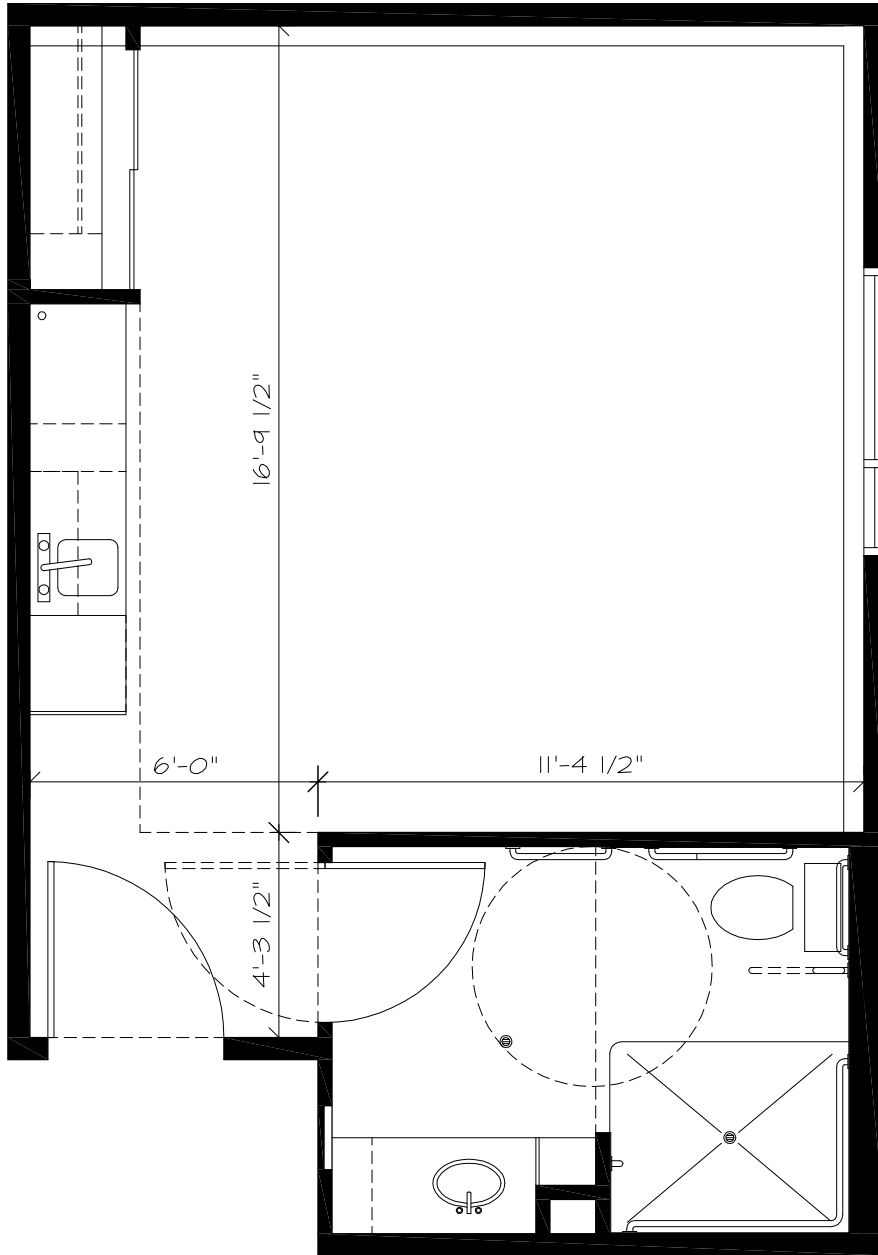

1
AI
 TYPICAL UNIT 'D'
 SCALE 1/4" = 1'-0" 443 SQ. FT.

DATE NOVEMBER 2011	PROJECT SUNNY SOUTH LODGE	NEIL HUMPHREYS <i>Architect</i> 213 3 Avenue N.E. Calgary Alberta T2E 0H3
DRAWN DWJ / KJO	TITLE UNIT 'D' FLOOR PLAN	
SCALE AS SHOWN		
SHEET AI		

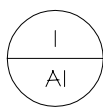
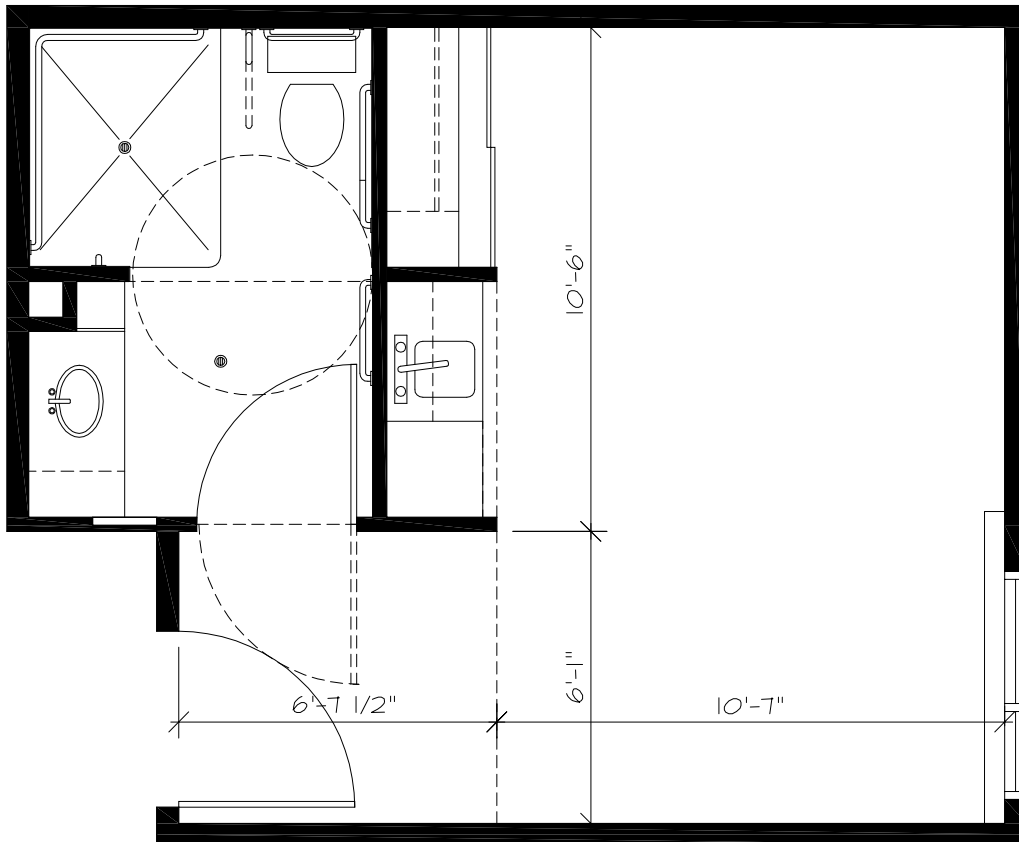


TYPICAL UNIT 'E'

SCALE 1/4" = 1'-0"

347 SQ. FT.

DATE NOVEMBER 2011	PROJECT	NEIL HUMPHREYS <i>Architect</i>
DRAWN DWJ / KJO	SUNNY SOUTH LODGE	
SCALE AS SHOWN	TITLE	213 3 Avenue N.E. Calgary Alberta T2E 0H3
CADD FILE 6210	UNIT 'E' FLOOR PLAN	
SHEET AI		

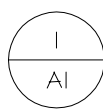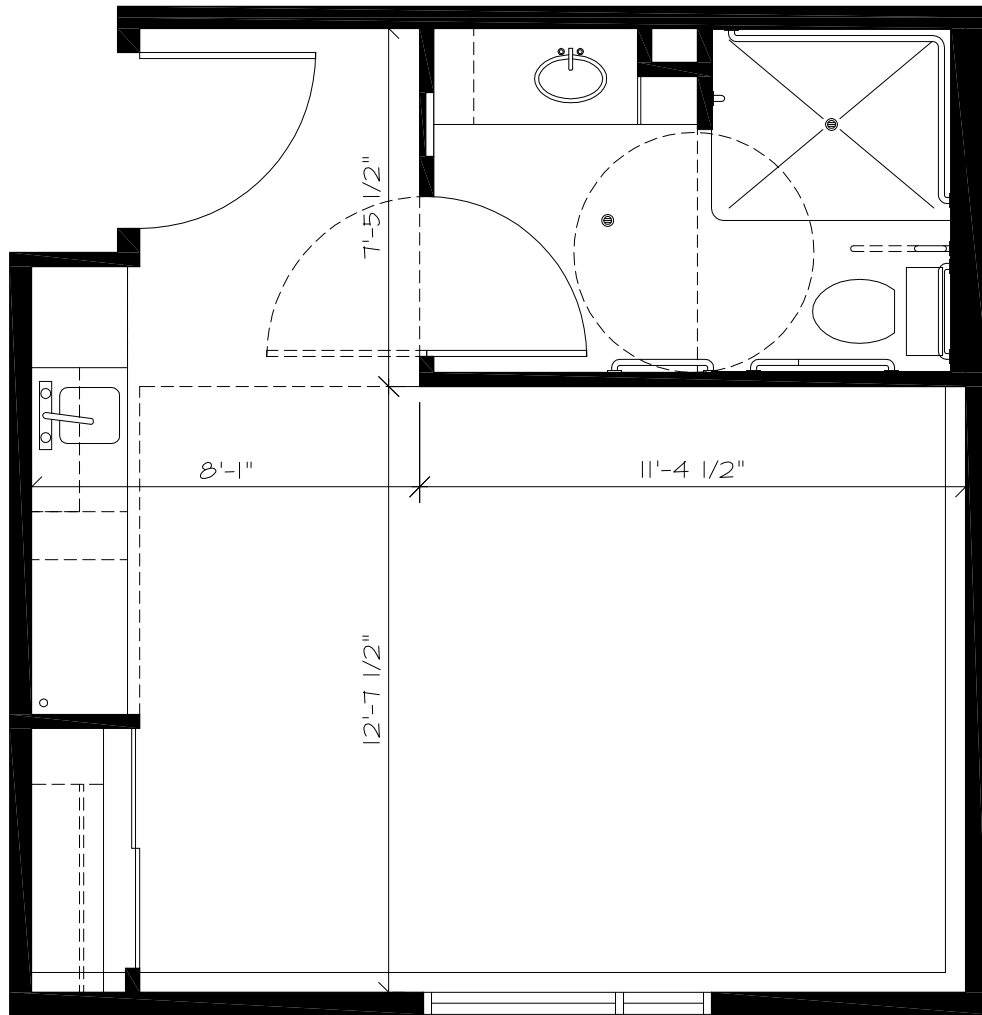


TYPICAL UNIT 'F'

SCALE 1/4" = 1'-0"



414 SQ. FT.

DATE NOVEMBER 2011	PROJECT SUNNY SOUTH LODGE	NEIL HUMPHREYS <i>Architect</i> 213 3 Avenue N.E. Calgary Alberta T2E 0H3
DRAWN DWJ / KJO	TITLE UNIT 'F' FLOOR PLAN	
SCALE AS SHOWN		
CADD FILE 6210		
SHEET AI		

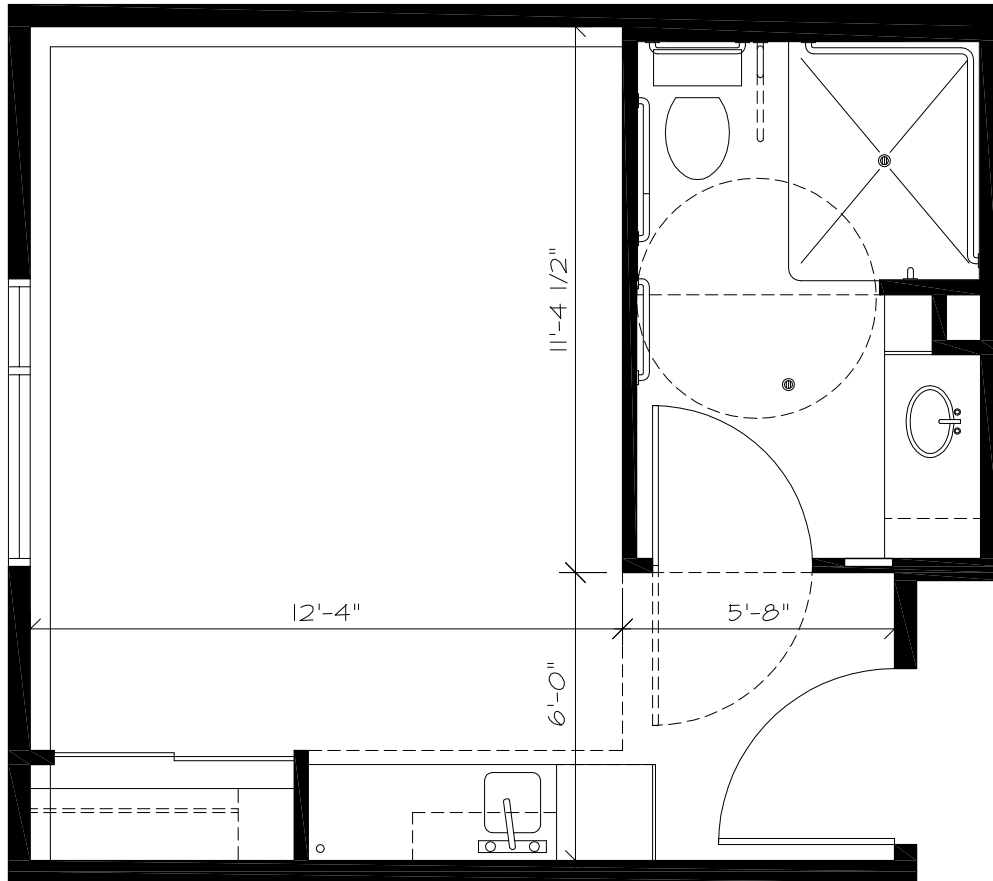

1
AI
 TYPICAL UNIT 'G'
 SCALE 1/4" = 1'-0" 367 SQ. FT.

DATE NOVEMBER 2011	PROJECT	NEIL HUMPHREYS <i>Architect</i> 213 3 Avenue N.E. Calgary Alberta T2E 0H3
DRAWN DWJ / KJO	SUNNY SOUTH LODGE	
SCALE AS SHOWN	TITLE	
SHEET AI	UNIT 'G' FLOOR PLAN	

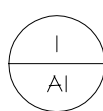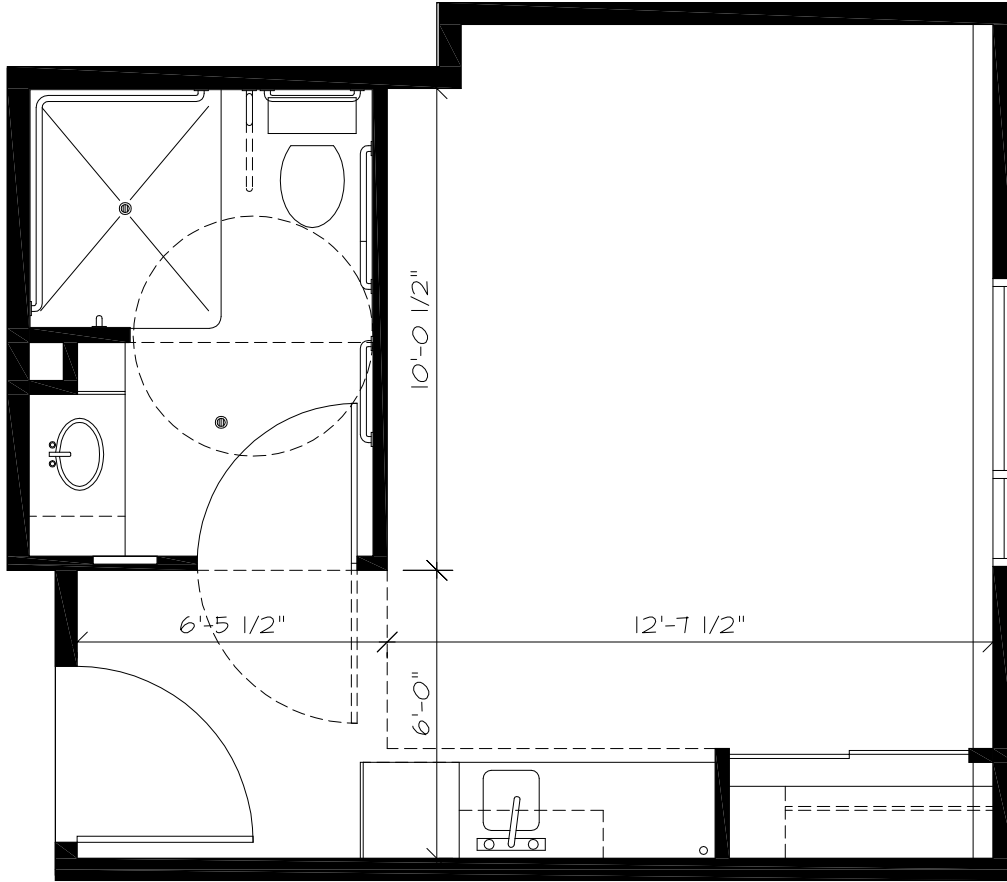


TYPICAL UNIT 'H'

SCALE 1/4" = 1'-0"

352 SQ. FT.

DATE NOVEMBER 2011	PROJECT	NEIL HUMPHREYS <i>Architect</i> 213 3 Avenue N.E. Calgary Alberta T2E 0H3
DRAWN DWJ / KJO	SUNNY SOUTH LODGE	
SCALE AS SHOWN	TITLE	
CADD FILE 6210	UNIT 'H' FLOOR PLAN	
SHEET AI		

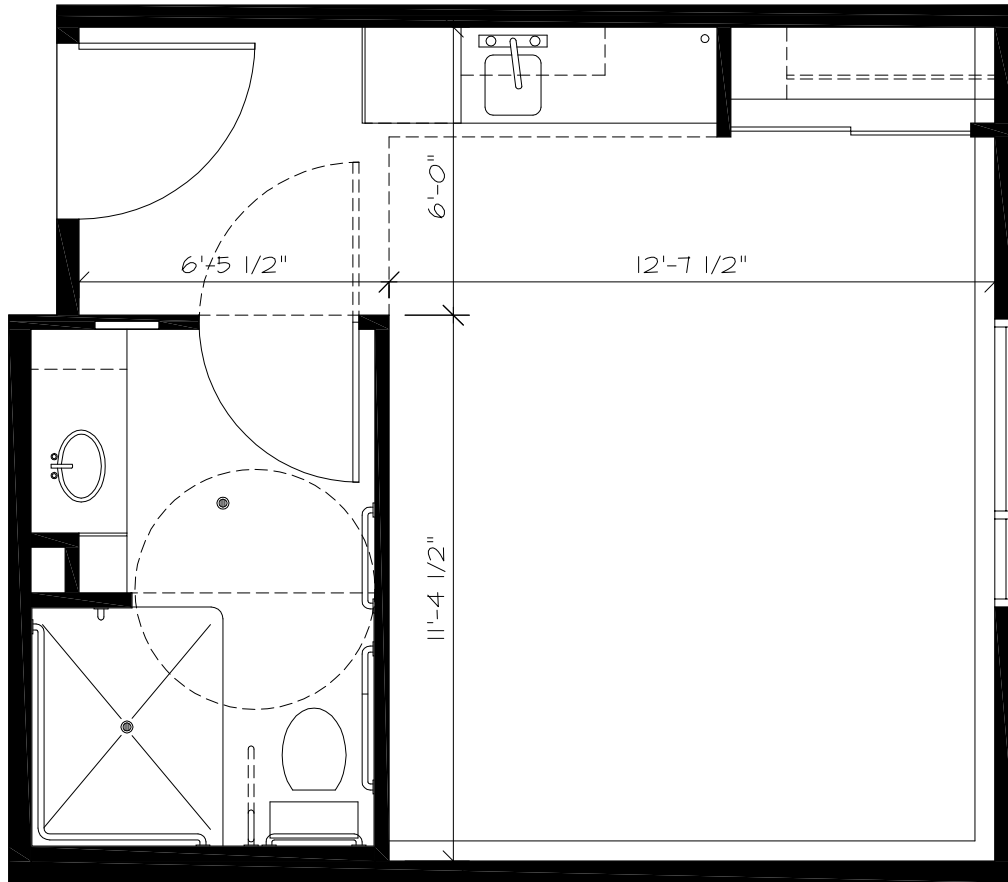

1
AI
 TYPICAL UNIT 'H2'
 SCALE 1/4" = 1'-0" 367 SQ. FT.

DATE NOVEMBER 2011	PROJECT SUNNY SOUTH LODGE	NEIL HUMPHREYS <i>Architect</i> 213 3 Avenue N.E. Calgary Alberta T2E 0H3
DRAWN DWJ / KJO	TITLE UNIT 'H2' FLOOR PLAN	
SCALE AS SHOWN		
CADD FILE 6210		
SHEET AI		